




VANGUARD™
ALUMINUM FENCES

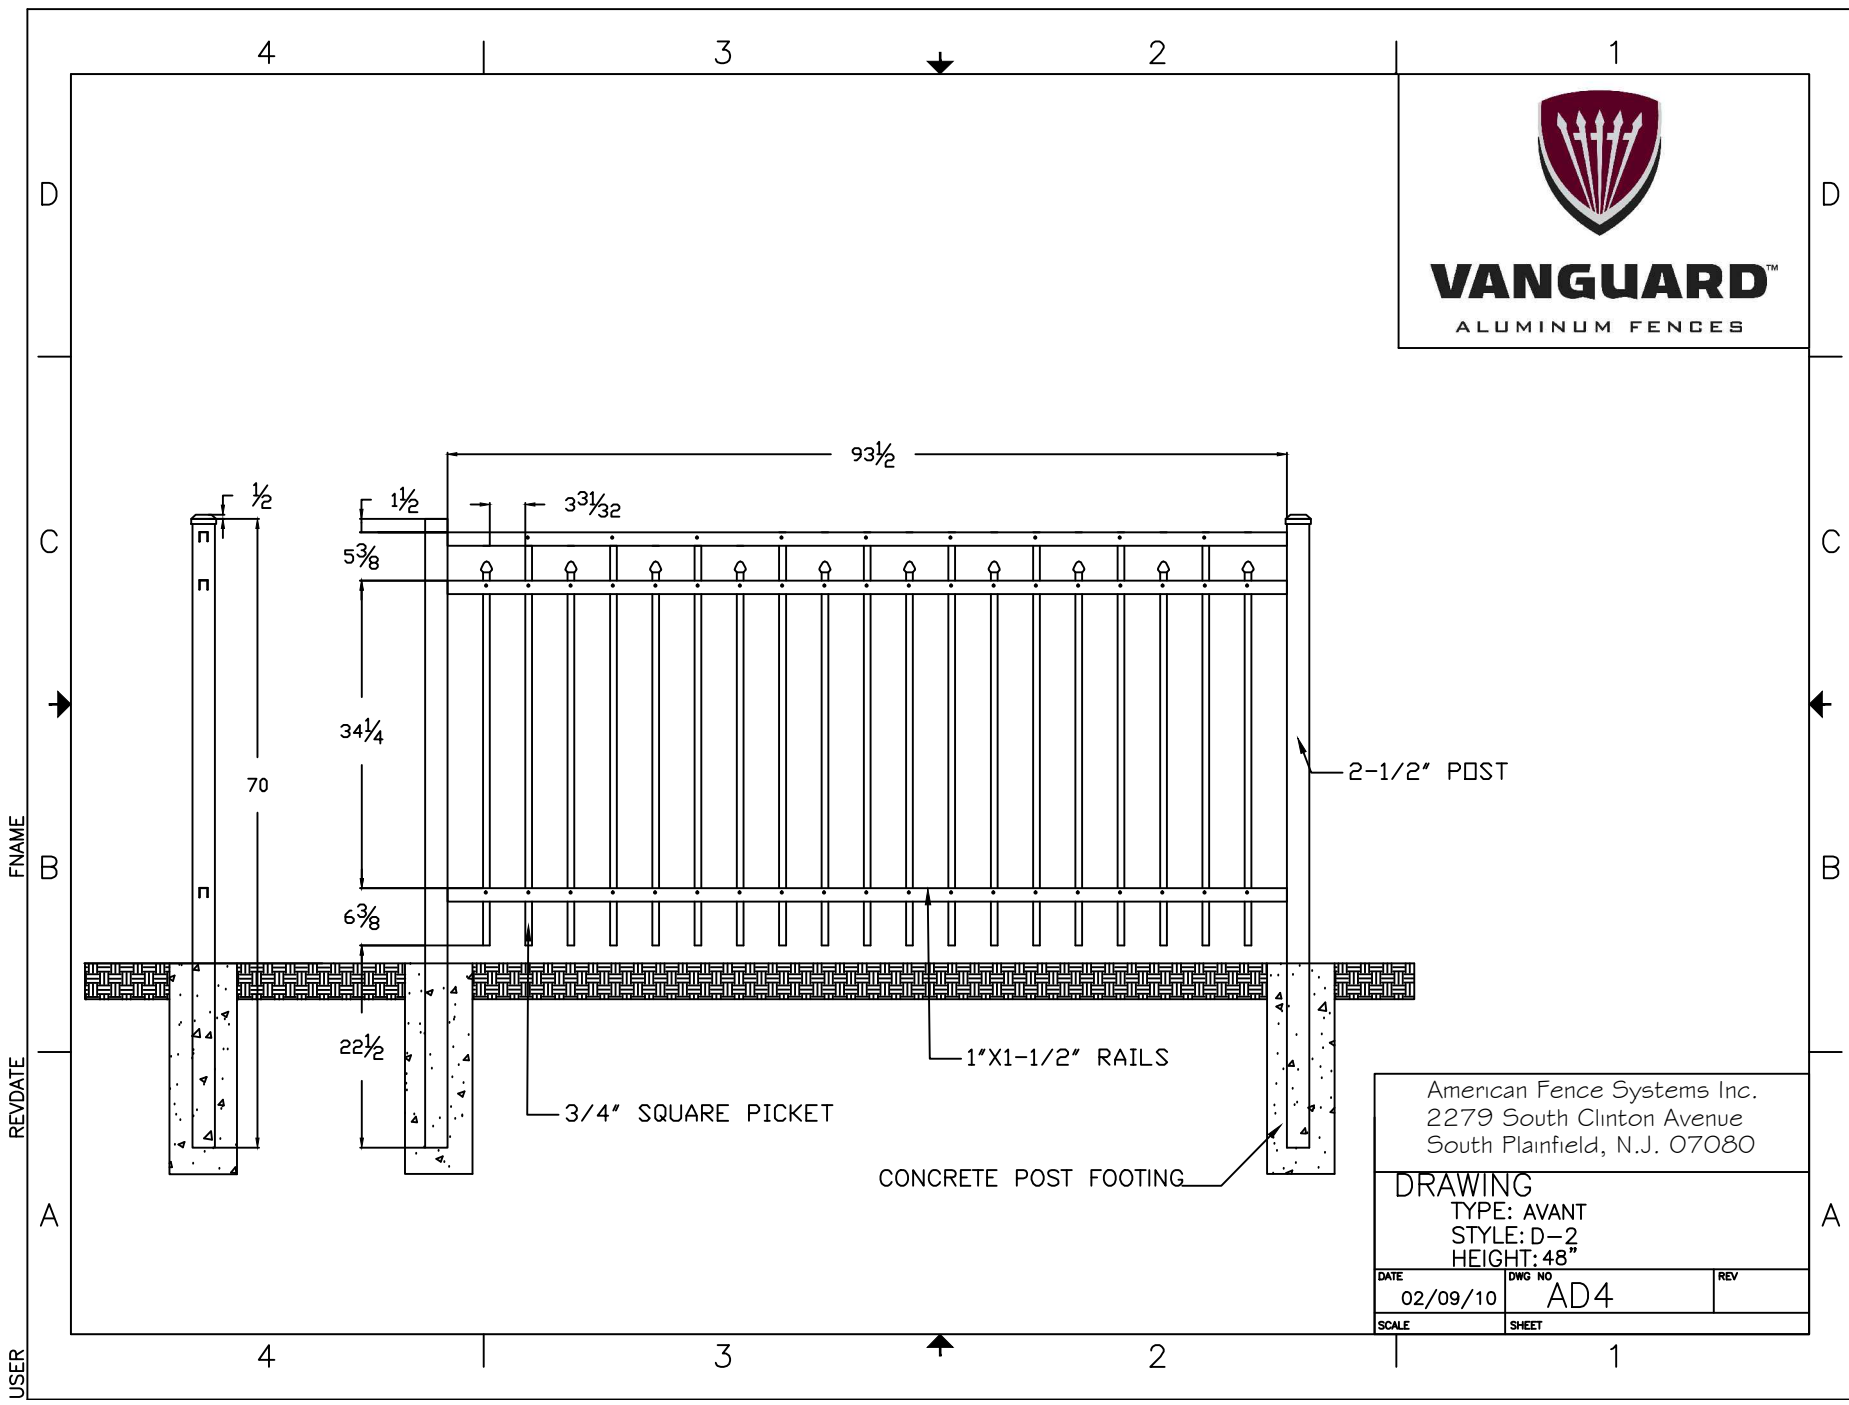

American Fence Systems Inc. 2279 South Clinton Avenue South Plainfield, N.J. 07080		
DRAWING		
TYPE: AVANT		
STYLE: D-2		
HEIGHT: 48"		
DATE	DWG NO	REV
02/09/10	AD4	
SCALE	SHEET	
	1	