


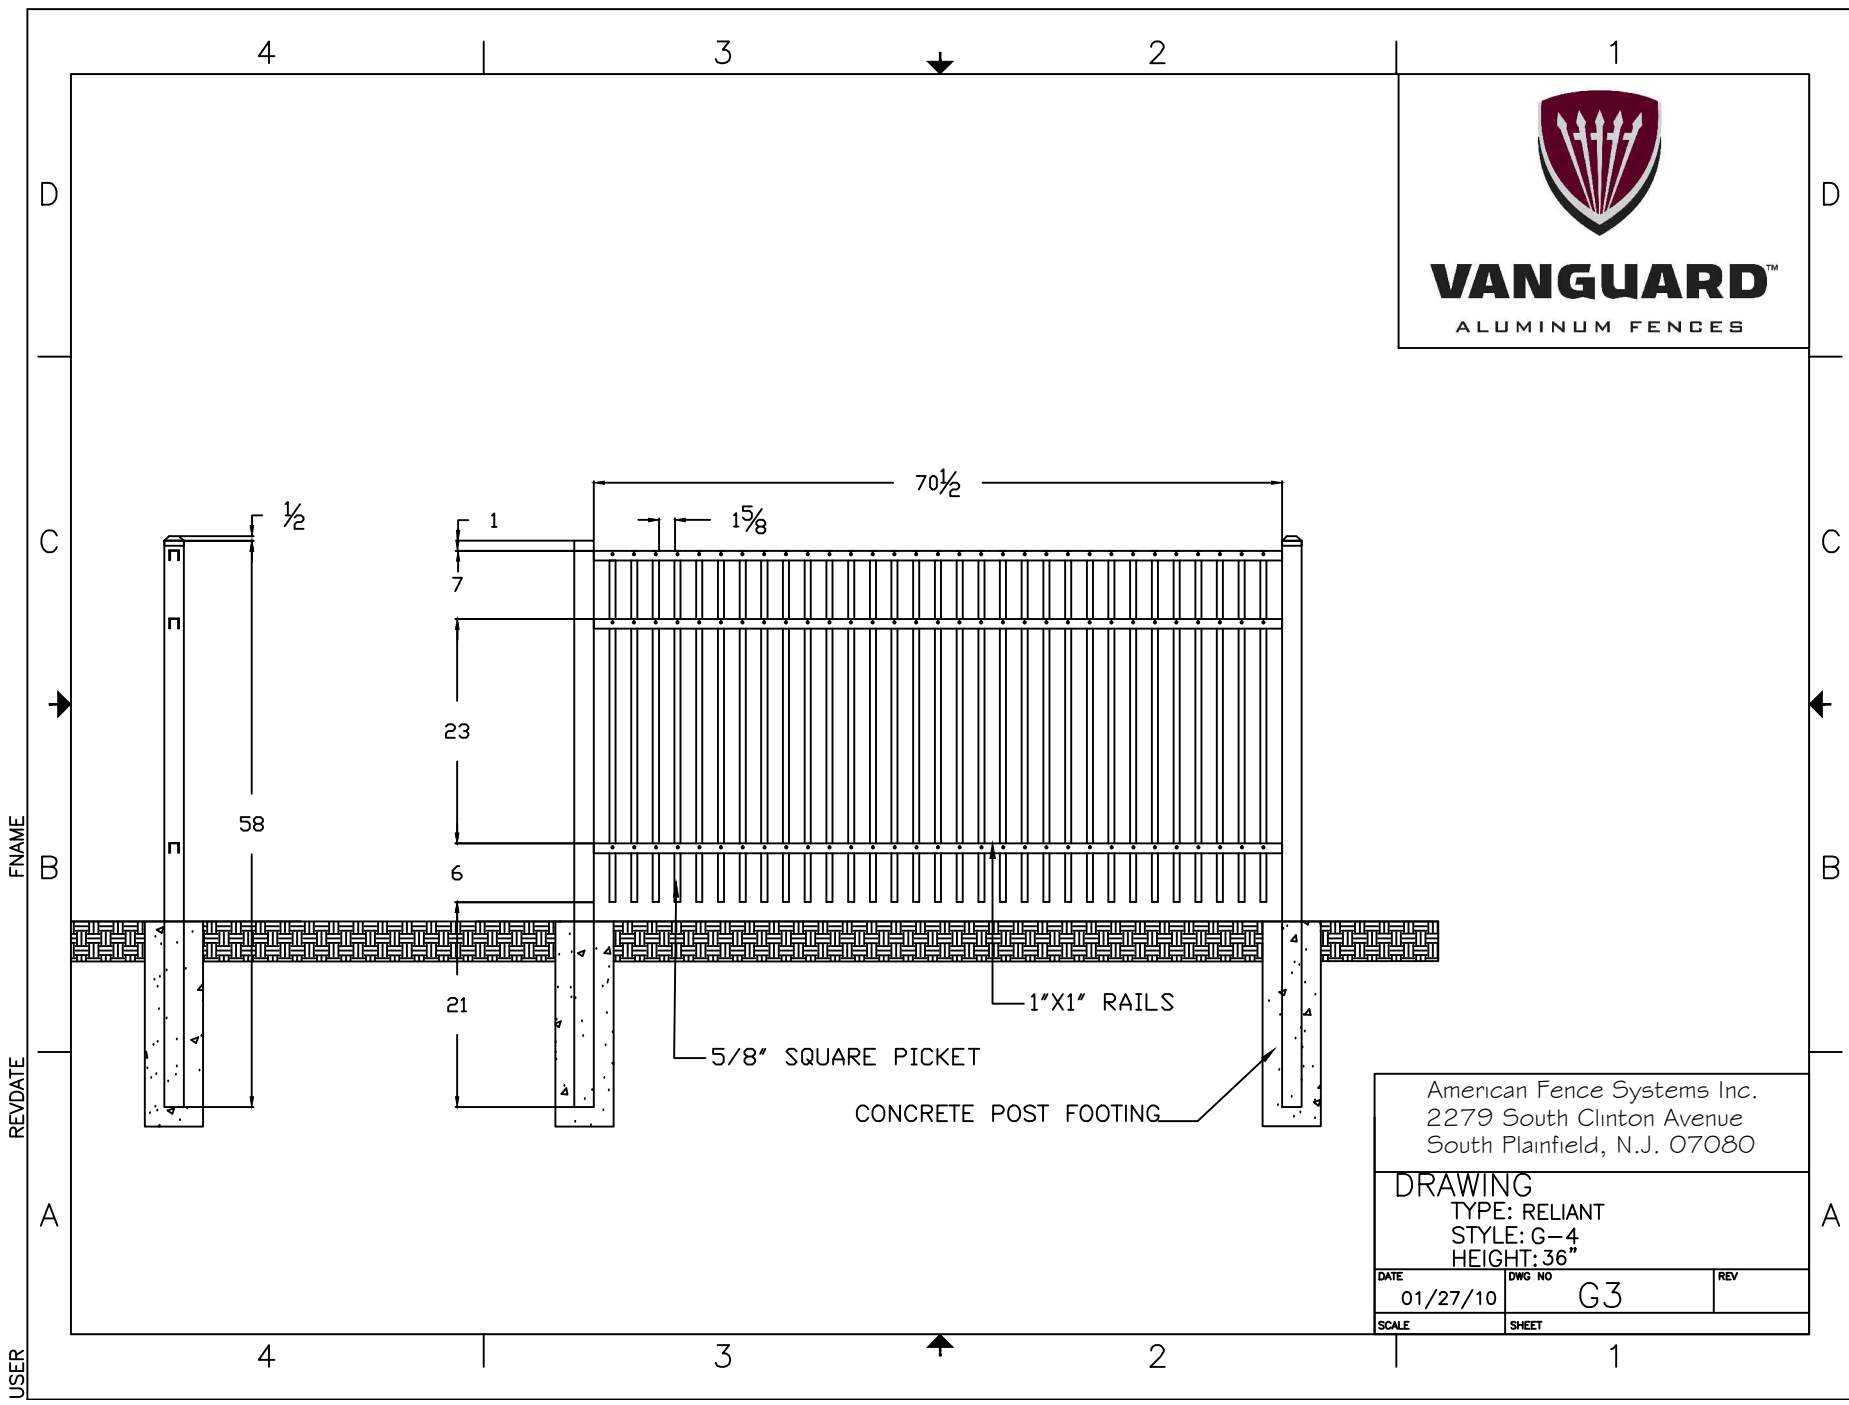

VANGUARD™
ALUMINUM FENCES



American Fence Systems Inc.
2279 South Clinton Avenue
South Plainfield, N.J. 07080

DRAWING
TYPE: RELIANT
STYLE: G-4
HEIGHT: 36"

DATE	DWG NO	REV
01/27/10	G3	
SCALE	SHEET	